



FURNITURE PLAN NOTES

- Innovative Solutions is to provide all modular furniture, and deskings. Rachel Larsen, rlarsen@innovativeos.com
Keith Schmidt, Kkleinschmidt@innovativeos.com
- Coordinate final power locations and furniture feed locations with furniture vendor.
- All conference rooms, private offices, huddle rooms, and reception to be equipped with power and data. Refer to A1.01 for locations.

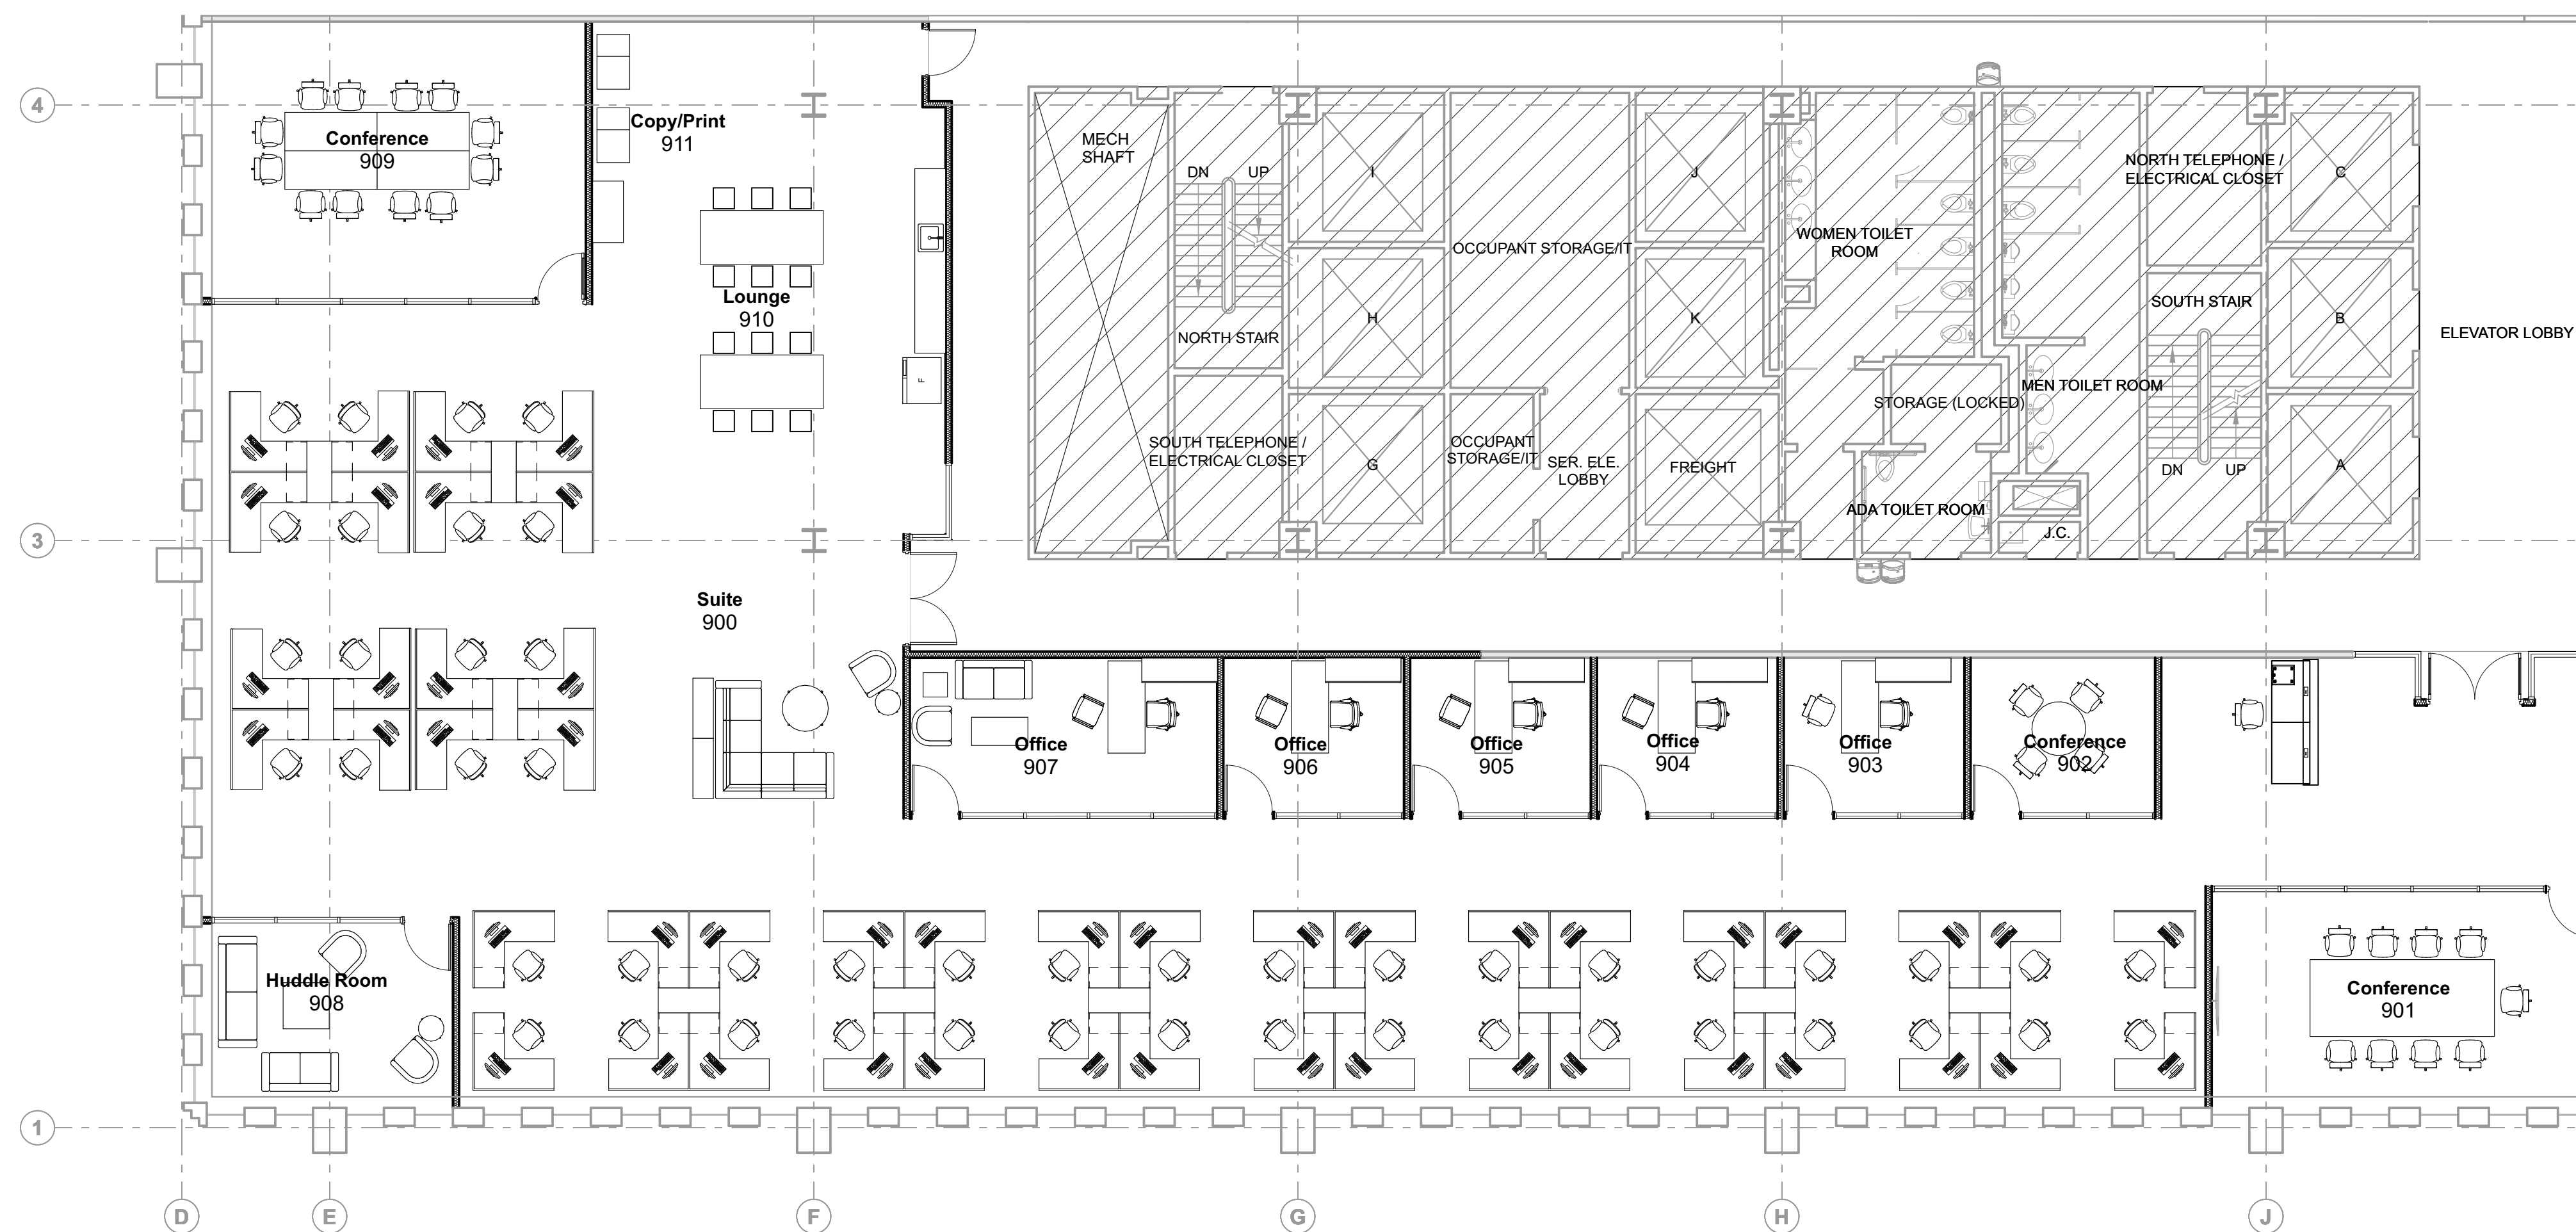

1 Furniture Plan (For Reference)
A9.50 SCALE: 1/8" = 1'-0"

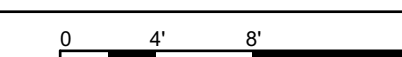

Professional's Seal

NOT FOR CONSTRUCTION

Project Name

11 Stanwix

Project Number

16089

Client

M&J Wilkow

Issue Dates

Date Project Phase
08.09.21 9th Floor Schematic Plan

Drawing Title

Furniture Plan

Sheet Number

A9.50

